


SPEEDWAY

MARTIN L. KING BLVD.

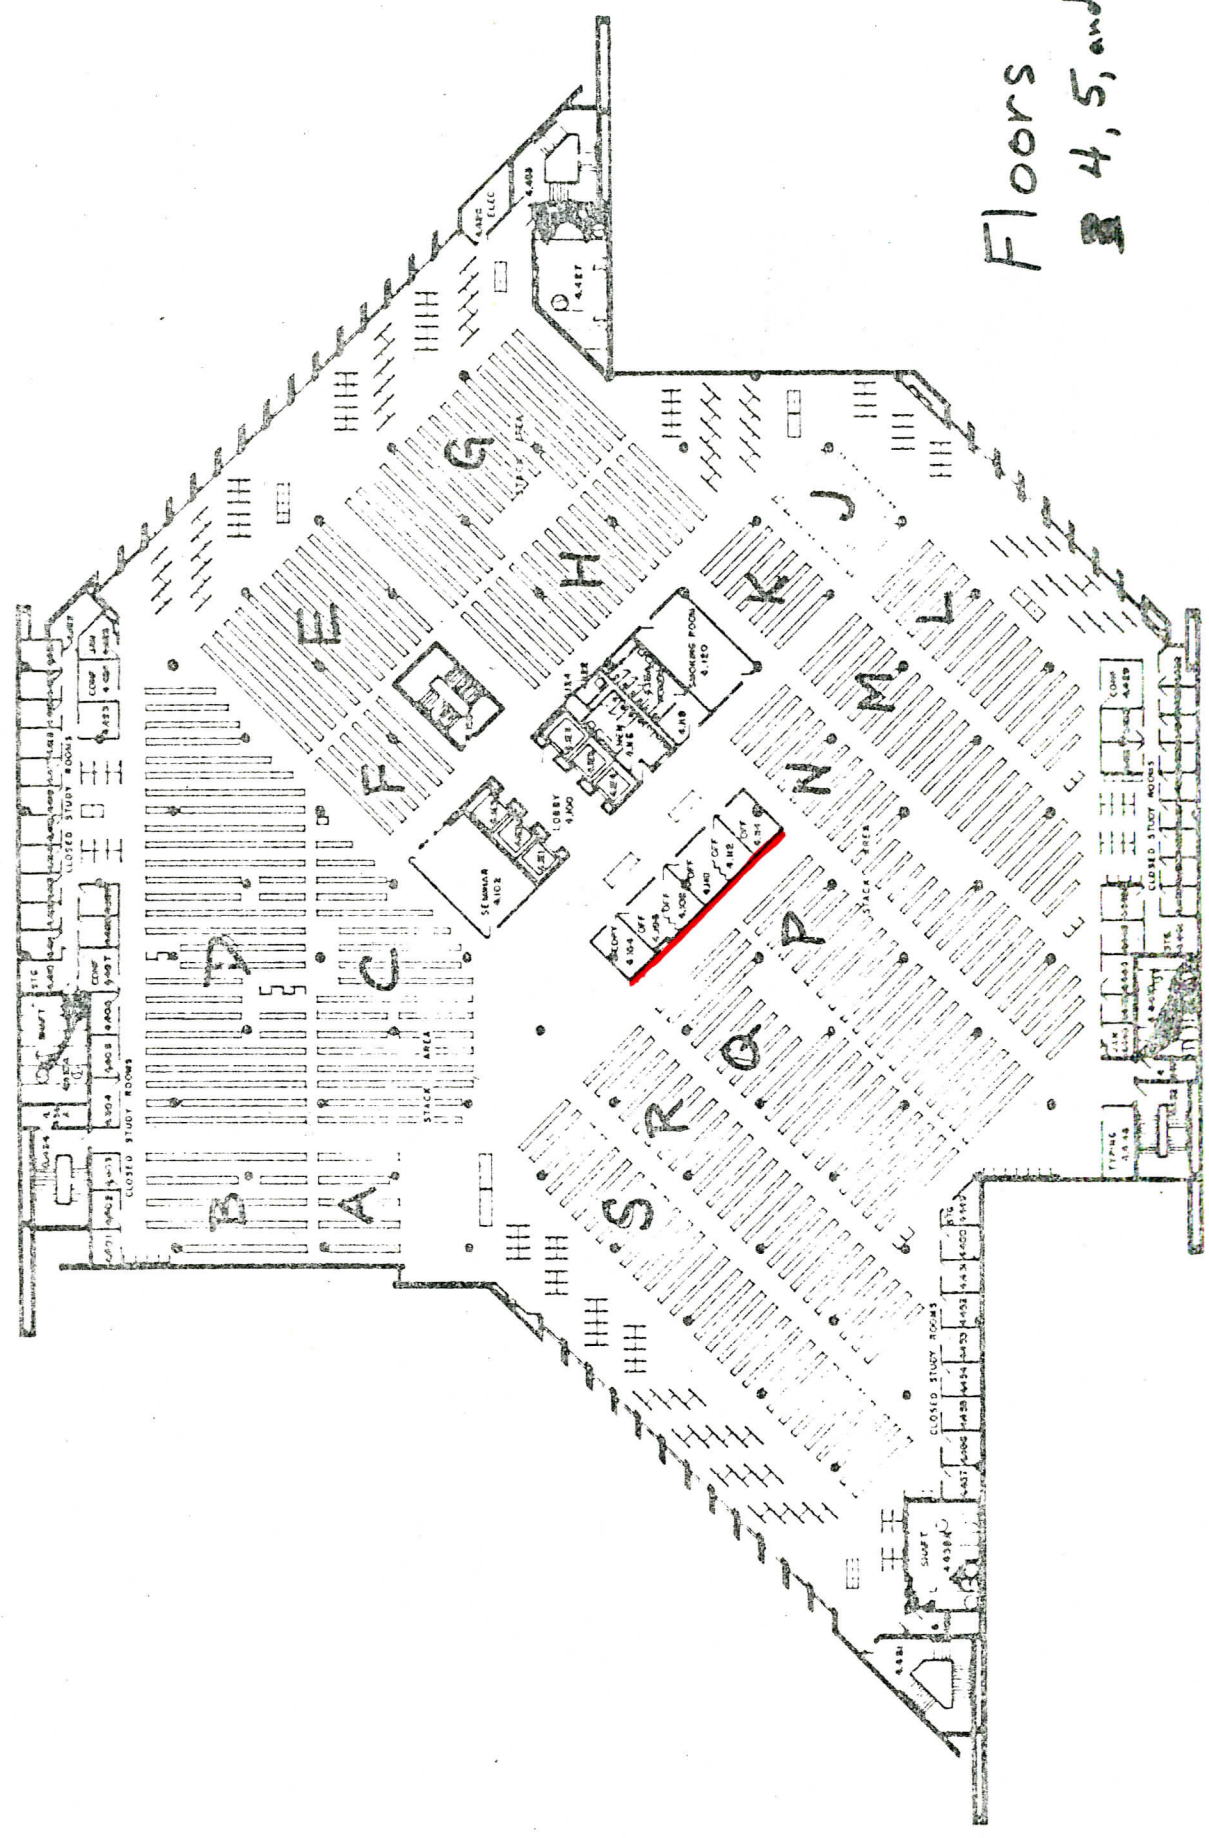

Floors
4, 5, and 6

RECORD	DRAWING	DATE 1/75	SHEET
PERRY-CASTANEDA		BY: GEB	of 6
LIBRARY		REVISED:	41
THE UNIVERSITY OF TEXAS AT AUSTIN			

FOURTH LEVEL FLOOR PLAN

Note: Floor plans for levels 4-6 are identical.

Street

LOCATION OF REGULAR SIZE LIBRARY OF CONGRESS MATERIALS
IN PCL OPEN STACKS COLLECTION

Level & Stack	Ideal linear feet ^a	Inclusive class nos.
3 L	291	AC - AP
M	440	AS - B 849
N	532	B 850 - BF
P	478	BH - BT
Q	560	BV - D 499
R	539	D 500 - DD
S	645	DE - DR
4 L	333	DS 1-484
M	504	DS 485 - E 184
N	609	E 185 - GT
P	548	GV - HB
Q	641	HC - HD 7999
R	617	HD 8000 - HG
S	739	HJ - HX
5 L	373	J 1-999
M	564	JA - JV
N	682	JX - LA
P	614	LB - LC
Q	719	LD - PA
R	691	PB - PG
S	828	PH - PN
6 L	360	PQ 1-2659
M	545	PQ 2660-9999
N	659	PR - PS 3499
P	593	PS 3500 - PT 499
Q	694	PT 5000 - QD
R	667	QE - RS
S	800	RT - Z

3CA	001 - 009; 040 - 050	3DA	056 R - 059; 080-089
3CB	051 A - 051 C737	3DB	100 - 129
3CC	051 C738 - 051 K	3DC	130 - 139
3CV	051 L - 051 N42	3DV	140 - 149
3CW	051 N422 - 051 P81	3DW	150 - 159
3CX	051 P83 - 051 T	3DX	160 - 189
3CY	051 U - 052 C75	3DY	190 - 199
3CZ	052 C76 - 052 Id4	3DZ	200 - 229
3CI	052 IL6 - 052 Ox2	3DI	230 - 279
3CJ	052 P - 052.09	3DJ	280 - 289
3CK	053	3DK	290 - 299
3CL	054	3DL	900 - 909
3CM	055 - 056 Q	3DM	910 - 913.05
		3DN	913.06 - 914.3

3GA 914.4 - 915
 3GB 916 - 919
 3GC 930 - 939
 3GD 940
 3GE 941 - 942.005

3HA 942.006 - 942.07
 3HB 942.08 - 943.4
 3HC 943.5 - 944
 3HD 945 - 947.084
 3HE 947.085 - 949

4C~~1~~ 030 - 039
4C~~1~~ 060 - 069
4C~~0~~ 300 - 304
4C~~1~~ 305 - 309
4C~~1~~ 310 - 319
4C~~1~~ 330 - 330.5 B
4C~~0~~ 330.5 C - 330.5 R

4E~~1~~ 380 - 382
4E~~1~~ 383 - 389
4E~~0~~ 390 - 399
4E~~1~~ 650 - 658 Z
4E~~1~~ 658.001 - 658.7

4F~~1~~ 658.8 - 659
4F~~1~~ 920 - 929

4D~~1~~ 330.5 S - 330.946
4D~~1~~ 330.947 - 331.09
4D~~1~~ 331.1 - 331.9
4D~~1~~ 332 - 332.6 R245
4D~~1~~ 332.6 R246 - 336.25
4D~~1~~ 336.26 - 338.4
4D~~1~~ 338.5 - 339
4D~~1~~ 360 - 364
4D~~1~~ 365 - 369

4G~~1~~ 950 - 954 M
4G~~1~~ 954 N - 969
4G~~0~~ 970 - 973.06
4G~~1~~ 973.07 - 973.738
4G~~1~~ 973.739 - 974.709
4G~~1~~ 974.71 - 976.6
4G~~1~~ 976.7 - 989
4G~~1~~ 990 - 999

5C X	070 - 079	5E X	400 - 409
5C X	320 - 322	5E X	410 - 439
5C X	323 - 328.3	5E X	440 - 489
5C X	328.4 - 328.42 G798d	5E X	490 - 499
5C X	328.42 G798L - 328.429	5E X	620 - 624
5C X	328.43 - 328.44 J159v		
5C X	328.44 - 328.449 J826		
5C X	328.45 - 329	5F X	625 - 629
		5F X	630 - 630.5
		5F X	630.6 - 639
5D X	340 - 341.7 F	5F X	700 - 709
5D X	341.7 G - 344	5F X	710 - 719
5D X	345 - 349	5F X	720 - 749
5D X	350 - 353.6 T		
5D X	353.6 U - 359		
5D X	370	5G X	750 - 769; 780-789
5D X	371 - 371.9709	5G X	790 - 792.05 U
5D X	371.971 - 371.99	5G X	792.05 V - 799
5D X	372 - 375	5G X	800 - 808.4
5D X	376 - 379	5G X	808.5 - 809
		5G X	870 - 889
		5G X	890 - 891.7
		5G X	891.8 - 899

Floor	CALL #	Floor Section	CALL #
6C X	010 - 015	6E X	819 - 821 B
6C X	016 - 016.809	6E X	821 C - 822 I
6C X	016.81 - 019	6E X	822 J - 823 C7
6C X	020 - 029	6E X	823 C8 - 823 T
6C X	090 - 099		
6C X	500 - 505		
6C X	506 A - 506 E	6F X	823 U - 829
6C X	506 F - 506 R	6F X	830 - 831
6D X	506 S - 509	6G X	832 - 833 L
6D X	520 - 569	6G X	833 M - 839
6D X	570 - 579	6G X	840 - 842
6D X	580 - 599	6G X	843 - 849
6D X	600 - 609	6G X	850 - 859
6D X	610 - 619	6G X	860 - 869
6D X	640 - 649		
6D X	660 - 699		
6D X	770 - 779		
6D X	810 - 811		
6D X	812 - 813 J		
6D X	813 K - 813.9 L		
6D X	813.9 M - 818		

DEWEY