

NOT FOR INSTALLATION

*NOTE: Plan is for furniture placement only.



211 E. Riverside Drive
Austin, Texas 78704
Phone: (512) 442-0703
Fax: (512) 442-1386
www.rockford-texas.com

University of Texas
Fine Arts Library
Student/Audio Visual Area
Austin, Texas

This furniture plan is the property of Rockford Business Interiors. These drawings shall not be used, in whole or in part, for any purpose other than the project for which it is submitted. Under no circumstances may the drawing be distributed to other parties unless under contract.

ISSUE DATE
12.16.04

DESIGNER
ABB/LAW

FILE NAME
UT/DFA/DFA3_Furn

REVISIONS
8/11/05, 8/12/05, 8/16/05, 9/7/05, 9/8/05, 9/26/05









SCALE
NO SCALE

PROJECT MANAGER
Julia Kallerman

PROJECT NUMBER
041206

SHEET NUMBER
1 of 1

Chase

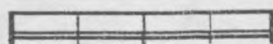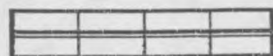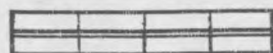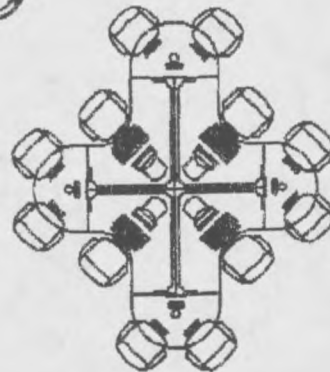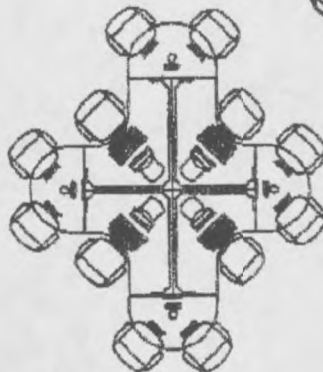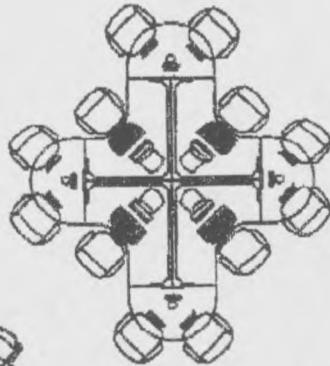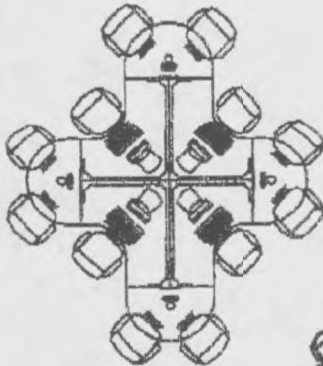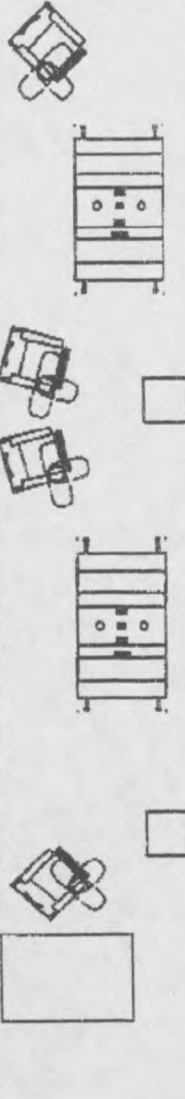

NOT FOR INSTALLATION

*NOTE: Plan is for furniture placement only.



211 E. Riverside Drive
 Austin, Texas 78704
 Phone: (512) 442-0703
 Fax: (512) 442-1386
 www.rockford-texas.com

University of Texas
 Fine Arts Library
 Student/Audio Visual Area
 Austin, Texas

This furniture plan is the property of Rockford Business Interiors. These drawings shall not be used, in whole or in part, for any purpose other than the project for which it is submitted. Under no circumstances may the drawing be distributed to other parties unless under contract.

ISSUE DATE
12.16.04

DESIGNER
Tami Putman

FILE NAME
UT/DFA/DFA3_Fum

REVISIONS


SCALE
1/8" = 1'-0"

PROJECT MANAGER
Julia Kalleman

PROJECT NUMBER
041206

SHEET NUMBER

1 of 2

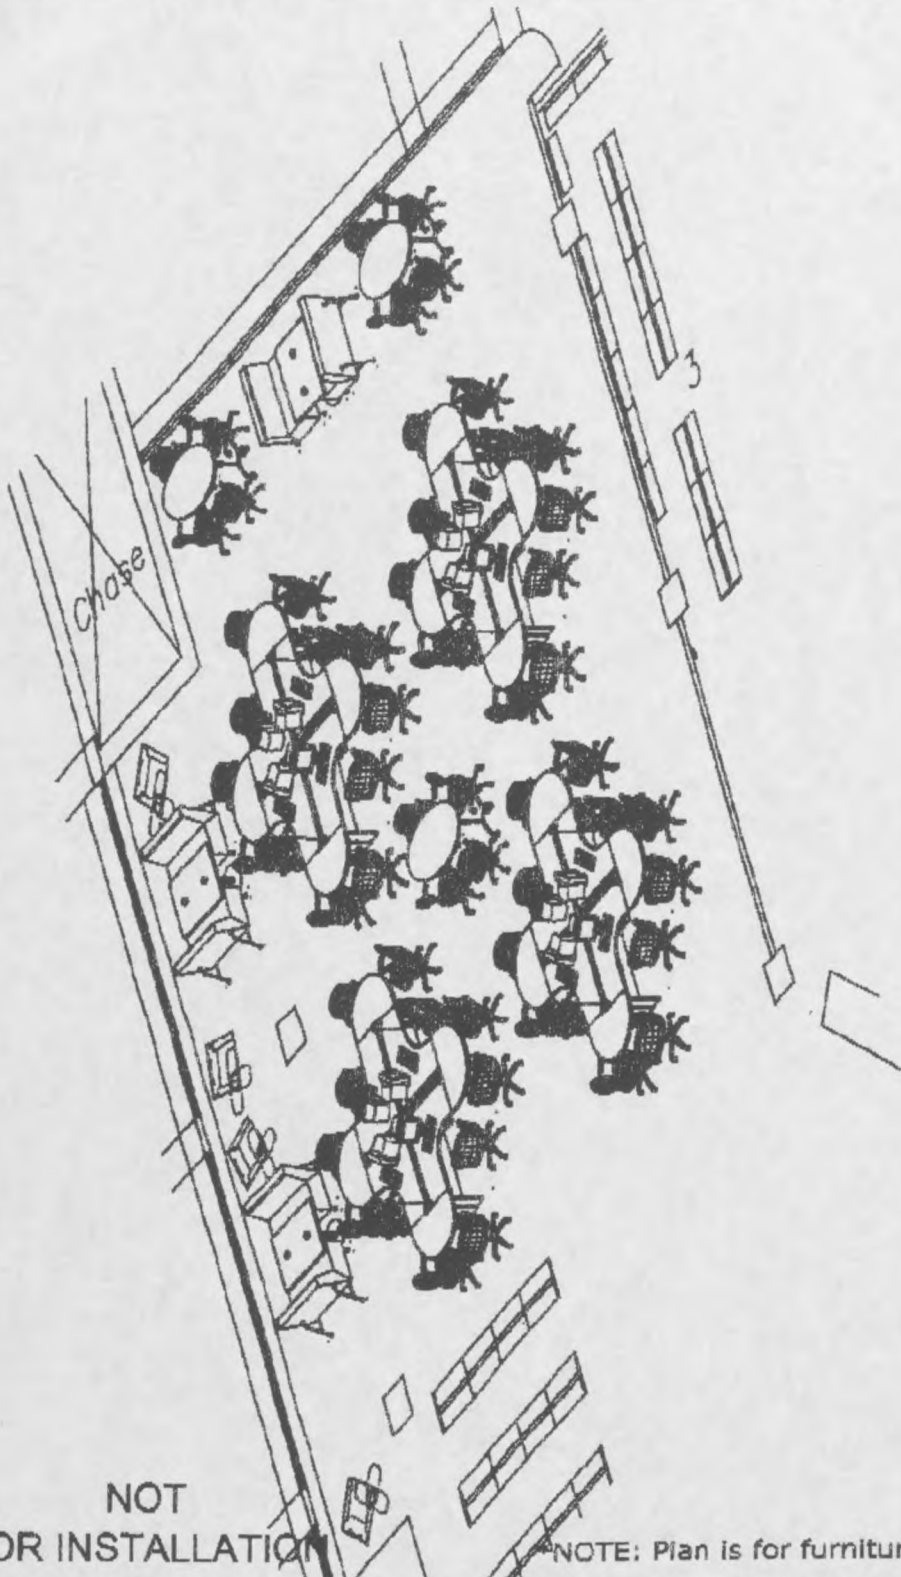

NOT
FOR INSTALLATION

NOTE: Plan is for furniture placement only.




211 E. Riverside Drive
Austin, Texas 78704
Phone: (512) 442-0703
Fax: (512) 442-1386
www.rockford-bi.com

University of Texas
Fine Arts Library
Student/Audio Visual Area
Austin, Texas

This furniture plan is the property of Rockford Business Interiors. These drawings shall not be used, in whole or in part, for any purpose other than the project for which it is submitted. Under no circumstances may the drawing be distributed to other parties unless under contract.

ISSUE DATE	12.16.04
DESIGNER	Tami Putman
FILE NAME	UT/DFA/DFAS_Furn
KEYS/DIMS	

SCALE	1/8" = 1'-0"
PROJECT MANAGER	Julia Kallman
PROJECT NUMBER	041206
SHEET NUMBER	2 of 2

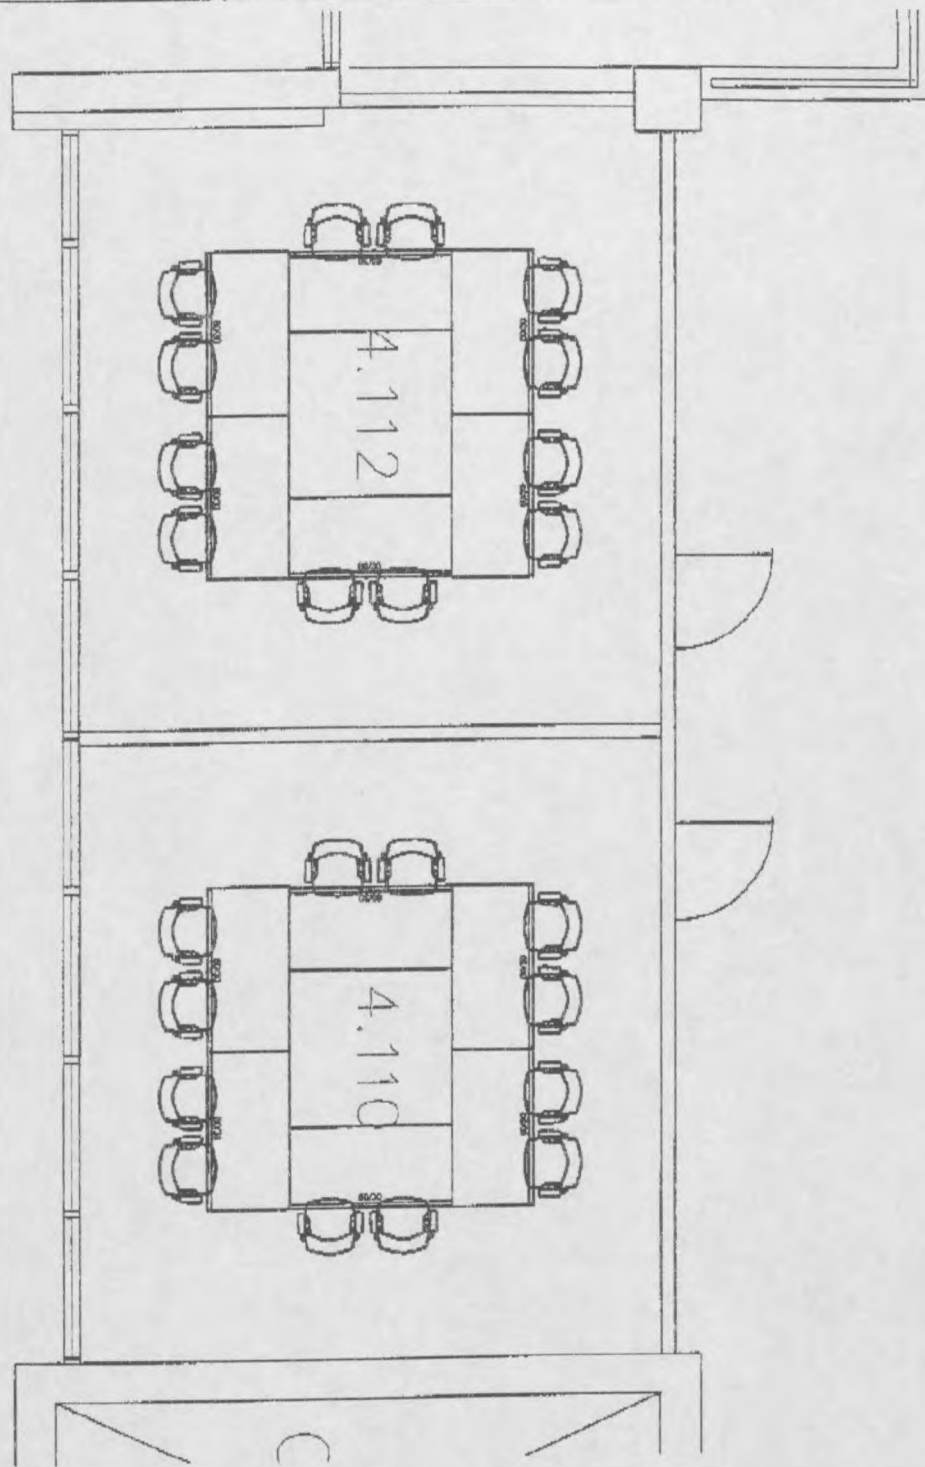

**NOT
FOR INSTALLATION**

***NOTE: Plan is for furniture placement only.**




University of Texas
Fine Arts Library
 DFA 4.104, 4.110, 4.112
 Austin, Texas

This furniture plan is the property of Rockford Business Interiors. These drawings shall not be used, in whole or in part, for any purpose other than the project for which it is submitted. Under no circumstances may the drawing be distributed to other parties unless under contract.

ISSUE DATE 12.20.04	SCALE 3/16" = 1'-0"
DESIGNER Tami Putman	PROJECT MANAGER Julia Kelleman
FILE NAME UT/DFA/DFA4_Fum	PROJECT NUMBER 041206
REVISIONS	SHEET NUMBER 2 of 2

211 E. Riverside Drive
 Austin, Texas 78704
 Phone: (512) 442-0700
 Fax: (512) 442-1386
 www.rockford-texas.com

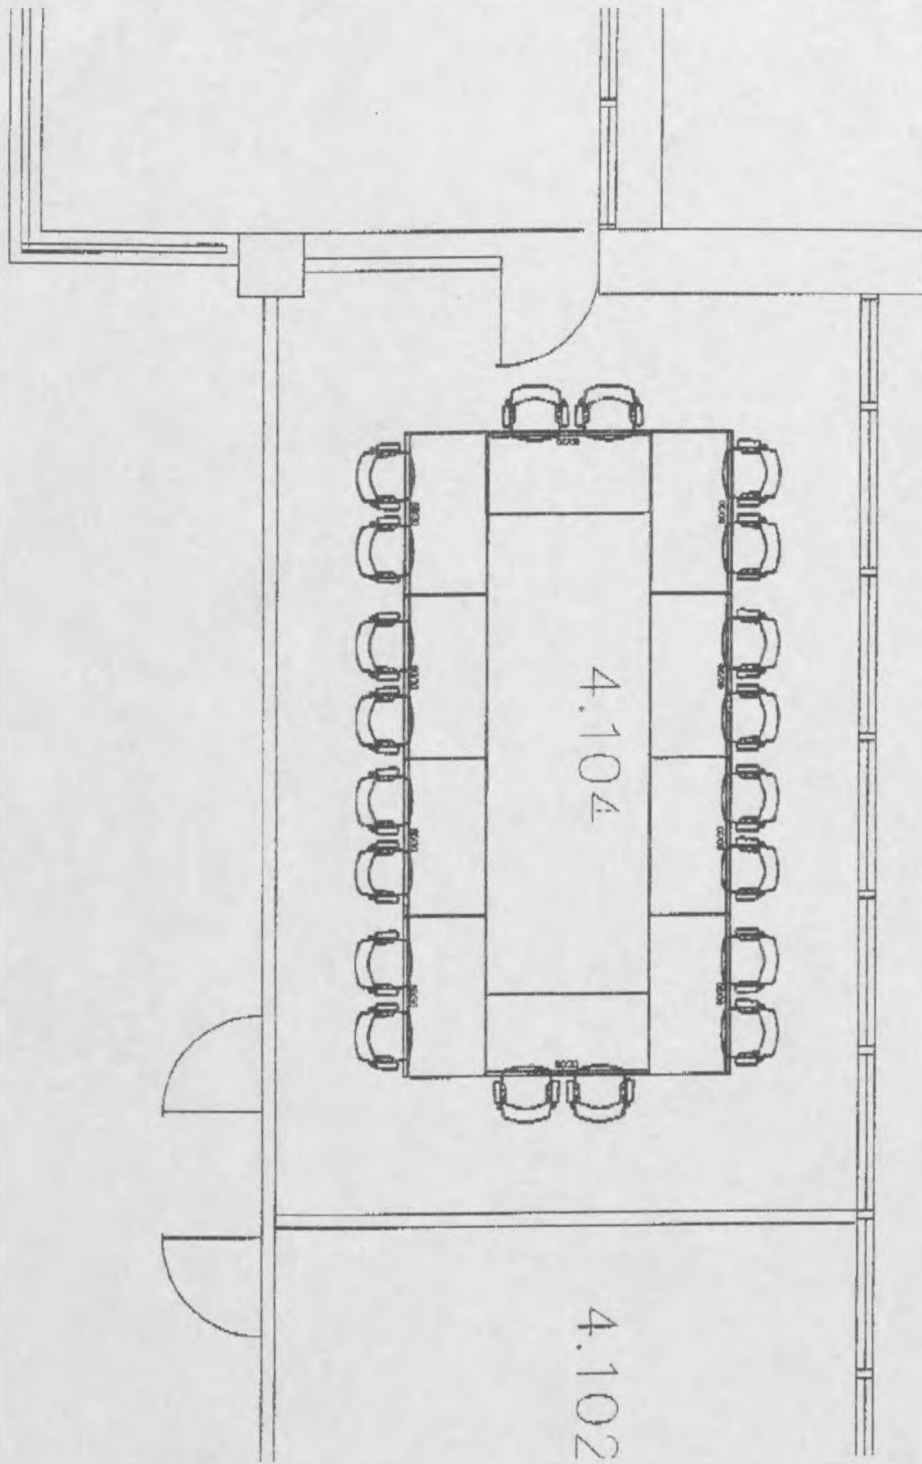

**NOT
FOR INSTALLATION**

***NOTE: Plan is for furniture placement only.**



211 E. Riverside Drive
Austin, Texas 78704
Phone: (512) 442-6703
FAX: (512) 442-1385
www.rockford-texas.com


University of Texas

Fine Arts Library
DFA 4.104, 4.110, 4.112
Austin, Texas

This furniture plan is the property of Rockford Business Interiors. These drawings shall not be used, in whole or in part, for any purpose other than the project for which it is submitted. Under no circumstances may the drawing be distributed to other parties unless under contract.

ISSUE DATE 12.20.04	SCALE 3/16" = 1'-0"
DESIGNER Tami Putman	PROJECT MANAGER Julia Kallaman
FILE NAME UT/DFA/DFA4_Fum	PROJECT NUMBER 041208
REVISIONS	SHEET NUMBER 1 of 2

FOURTH FLOOR

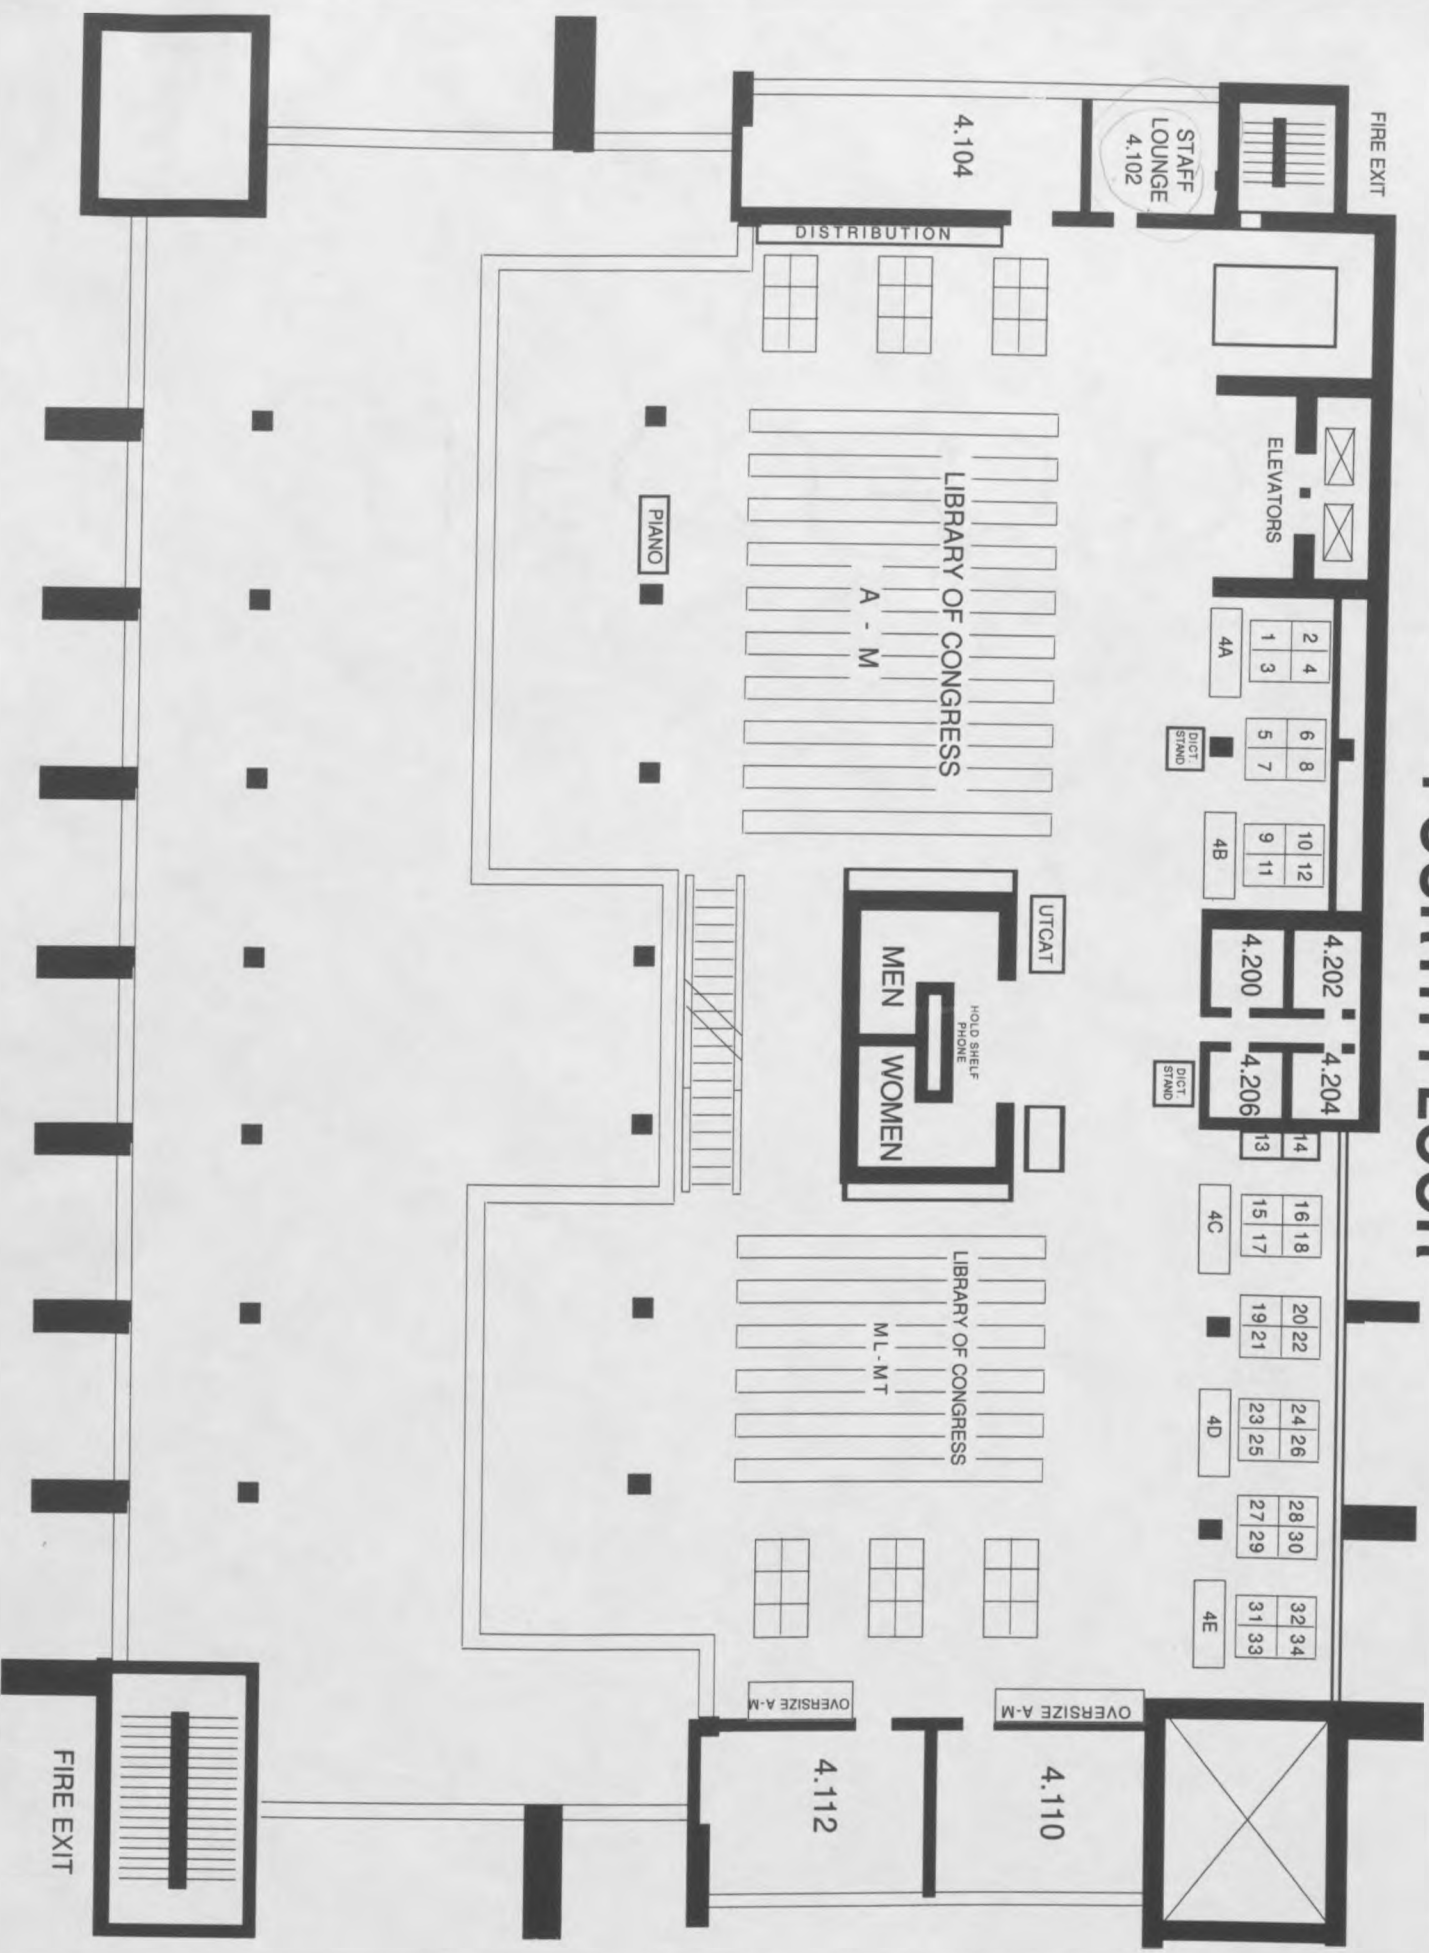

FIRE EXIT

STAFF LOUNGE
4.102

DISTRIBUTION

ELEVATORS

2	4
1	3
6	8
5	7
10	12
9	11

DICT STAND

4A

4B

4.202	4.204
4.200	4.206
14	13

DICT STAND

16	18
15	17

4C

20	22
19	21

4D

24	26
23	25

4E

32	34
31	33

UTCAT

HOLD SHELF
PHONE

MEN

WOMEN

LIBRARY OF CONGRESS
M.L. - M.T

OVERSIZE A-M

OVERSIZE A-M

4.112

4.110

4.104

FIRE EXIT

PIANO

THIRD FLOOR

