


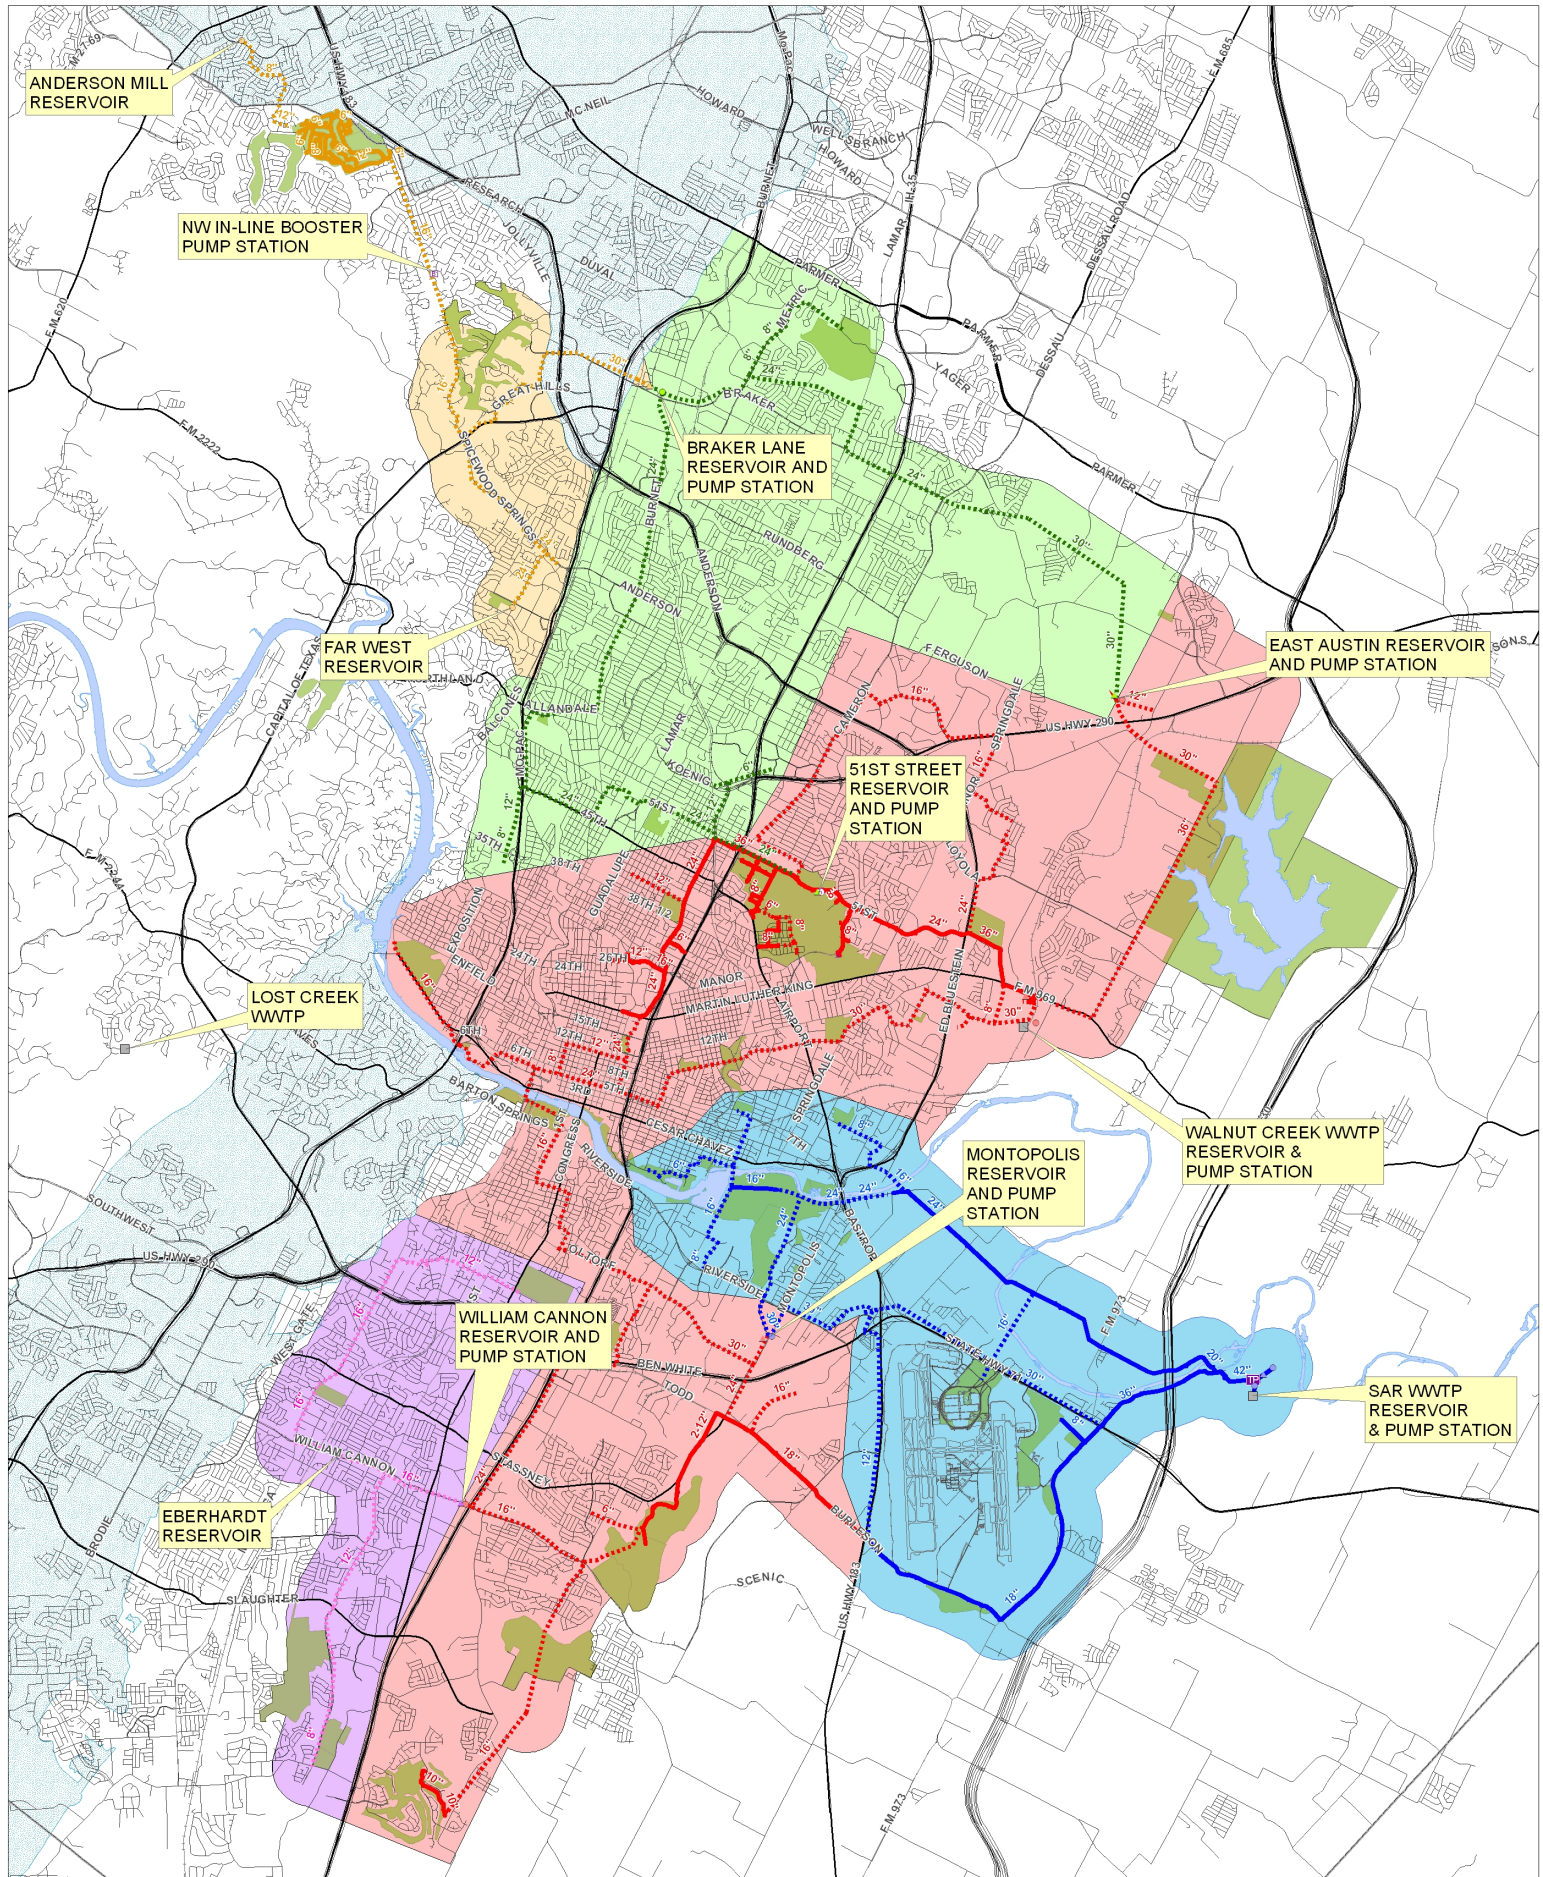

EXISTING REUSE FACILITY

- Sampling Port
- Reservoir
- Hydro Tank
- Booster Station
- Pump Station
- SCADA Sensor
- Treatment Plant

PROPOSED AND EXISTING PIPES

- North High Service Area
- North High Service Area (Existing)
- Central Low Service Area
- Central Low Service Area (Existing)
- South Service Area
- North Service Area
- Central Service Area
- Central Service Area (Existing)

PROPOSED & EXISTING FACILITIES

- Tank, North Service Area
- Tank, North High Service Area
- Tank, Central Service Area
- Tank, South Service Area
- Tank, Central Low Service Area
- Pump, South Service Area
- Pump, North Service Area
- Pump, North High Service Area
- Pump, Central Service Area
- Pump, Central Low Service Area
- CoA Major WWTP
- CoA Satellite WWTP

RECLAIMED WATER PRESSURE ZONES

- North Service Area
- North High Service Area
- Central Service Area
- South Service Area
- Central Low Service Area

- Open Spaces and Irrigation Areas
- TCEQ Edwards Aquifer Recharge Zone

N



City of Austin
Austin Water Utility
March 2011



Reclaimed Water System

At Build Out
Produced by GIS Services